

計画には変更が生じることがあります。
最新の情報については、必ずスタッフまでお問い合わせください。

登記年月日： 令和7年2月12日

		地番	788-1, 788-6~788-8		地積測量図	
		土地の所在	坂出市久米町二丁目 (1/2)			
		①-1 ②-1 ③ ④-1				
		引照点 ◎ 24 世界測地系 凡例 ◎ 金属鈔 ☒ 境界プレート 引照点詳細図(24) S=1:250 引照点詳細図(J5) S=1:250 引照点 27 測量年月日 令和 5年 5月31日 座標系 IV系 引照点 J5 L=36.44m				
作成者	高松市三条町278番地12 土地家屋調査士 大西 智仁 (令和 7年 1月 29日作成)		申請人	株式会社 ファミリーホーム丸亀販売 代表取締役 木内 明美		
		縮尺		1/250		

座 標 求 積 表					世界測地系
地 番	(A) 788-1				
名 称	標 識	X	Y	辺 長	
17417	既設境界プレート	146689.147	33351.612	21.73	
4021	既設境界プレート	146693.187	33372.973	10.46	
4026	境界プレート	146682.921	33374.988	21.83	
4009	境界プレート	146678.916	33353.522	10.40	
倍面積		454.700822	m ²		
面 積		227.3504110	m ²	地 積	227.35 m ²

地 番	(B) 788-6				
名 称	標 識	X	Y	辺 長	
4009	境界プレート	146678.916	33353.522	21.83	
4026	境界プレート	146682.921	33374.988	10.29	
4027	境界プレート	146672.816	33376.971	10.98	
3054	金属鈔	146670.803	33366.172	10.94	
4010	境界プレート	146668.795	33355.412	10.29	
倍面積		450.629662	m ²		
面 積		225.3148310	m ²	地 積	225.31 m ²

地 番	(C) 788-7				
名 称	標 識	X	Y	辺 長	
4010	境界プレート	146668.795	33355.412	10.94	
3054	金属鈔	146670.803	33366.172	22.14	
4007	境界プレート	146649.034	33370.239	10.98	
17414	既設境界プレート	146646.885	33359.504	17.76	
17914	既設境界プレート	146664.352	33356.242	4.51	
倍面積		486.393990	m ²		
面 積		243.1969950	m ²	地 積	243.19 m ²

地 番	(D) 788-8				
名 称	標 識	X	Y	辺 長	
3054	金属鈔	146670.803	33366.172	10.94	
4027	境界プレート	146672.816	33376.971	19.87	
3045	既設境界プレート	146653.316	33380.798	3.01	
4008	既設境界プレート	146650.812	33379.118	9.05	
4007	境界プレート	146649.034	33370.239	22.14	
倍面積		484.803992	m ²		
面 積		242.4019960	m ²	地 積	242.40 m ²

* 公 式 $A = 1/2 \sum (X_2 - X_1)(Y_1 + Y_2)$
* 地籍図根点に基づく測量の成果

計画には変更が生じることがあります。
最新の情報については、必ずスタッフまでお問い合わせください。

登記年月日： 令和7年2月12日

表示年月日： 2 0 2 5 / 0 2 / 2 5

		地 番		788-1, 788-6~788-8		地 積 測 量 図	
		土地の所在		坂出市久米町二丁目		(2 / 2)	
面積一覧表 <table><tr><td>地 番</td><td>面 積</td></tr><tr><td>(A) 788-1</td><td>227. 3504110 m²</td></tr><tr><td>(B) 788-6</td><td>225. 3148310 m²</td></tr><tr><td>(C) 788-7</td><td>243. 1969950 m²</td></tr><tr><td>(D) 788-8</td><td>242. 4019960 m²</td></tr><tr><td>合 計</td><td>938. 2642330 m²</td></tr></table> 測量の基準 <table><tr><th>測地系</th><th>既知点</th><th>座標変換</th><th>点 名</th><th>X座標</th><th>Y座標</th><th>標 識</th><th>備 考</th></tr><tr><td>世界</td><td>地籍図根点</td><td>無</td><td>24</td><td>146694. 185</td><td>33373. 931</td><td>金属鈹</td><td>坂出市久米町二丁目788-1先</td></tr><tr><td>世界</td><td>地籍図根点</td><td>無</td><td>27</td><td>146651. 743</td><td>33387. 367</td><td>金属鈹</td><td>坂出市久米町二丁目789-5先</td></tr></table> 引 照 点 座 標 リ ス ト <table><tr><th>点 名</th><th>X座標</th><th>Y座標</th><th>標 識</th></tr><tr><td>24</td><td>146694. 185</td><td>33373. 931</td><td>金属鈹</td></tr><tr><td>27</td><td>146651. 743</td><td>33387. 367</td><td>金属鈹</td></tr><tr><td>J5</td><td>146638. 803</td><td>33353. 293</td><td>金属鈹</td></tr></table> 引 照 点 リ ス ト <table><tr><th>筆 界 点</th><th>引 照 点</th><th>距 離</th></tr><tr><td rowspan="2"></td><td>24</td><td rowspan="2">44. 51</td></tr><tr><td>27</td></tr><tr><td rowspan="2">J5</td><td>24</td><td>59. 10</td></tr><tr><td>27</td><td>36. 44</td></tr><tr><td rowspan="2">4026</td><td>24</td><td>11. 31</td></tr><tr><td>27</td><td>33. 54</td></tr><tr><td rowspan="2">4009</td><td>24</td><td>25. 48</td></tr><tr><td>27</td><td>43. 40</td></tr><tr><td rowspan="2">4027</td><td>24</td><td>21. 58</td></tr><tr><td>27</td><td>23. 49</td></tr><tr><td rowspan="2">3054</td><td>24</td><td>24. 63</td></tr><tr><td>27</td><td>28. 50</td></tr><tr><td rowspan="2">4010</td><td>24</td><td>31. 42</td></tr><tr><td>27</td><td>36. 22</td></tr><tr><td rowspan="2">4007</td><td>24</td><td>45. 30</td></tr><tr><td>27</td><td>17. 34</td></tr></table> 引 照 点 リ ス ト <table><tr><th>筆 界 点</th><th>引 照 点</th><th>距 離</th></tr><tr><td rowspan="2"></td><td>27</td><td rowspan="2">36. 44</td></tr><tr><td>J5</td></tr><tr><td rowspan="2">24</td><td>27</td><td>44. 51</td></tr><tr><td>J5</td><td>59. 10</td></tr><tr><td rowspan="2">4026</td><td>27</td><td>33. 54</td></tr><tr><td>J5</td><td>49. 16</td></tr><tr><td rowspan="2">4009</td><td>27</td><td>43. 40</td></tr><tr><td>J5</td><td>40. 11</td></tr><tr><td rowspan="2">4027</td><td>27</td><td>23. 49</td></tr><tr><td>J5</td><td>41. 44</td></tr><tr><td rowspan="2">3054</td><td>27</td><td>28. 50</td></tr><tr><td>J5</td><td>34. 49</td></tr><tr><td rowspan="2">4010</td><td>27</td><td>36. 22</td></tr><tr><td>J5</td><td>30. 06</td></tr><tr><td rowspan="2">4007</td><td>27</td><td>17. 34</td></tr><tr><td>J5</td><td>19. 79</td></tr></table>								地 番	面 積	(A) 788-1	227. 3504110 m ²	(B) 788-6	225. 3148310 m ²	(C) 788-7	243. 1969950 m ²	(D) 788-8	242. 4019960 m ²	合 計	938. 2642330 m ²	測地系	既知点	座標変換	点 名	X座標	Y座標	標 識	備 考	世界	地籍図根点	無	24	146694. 185	33373. 931	金属鈹	坂出市久米町二丁目788-1先	世界	地籍図根点	無	27	146651. 743	33387. 367	金属鈹	坂出市久米町二丁目789-5先	点 名	X座標	Y座標	標 識	24	146694. 185	33373. 931	金属鈹	27	146651. 743	33387. 367	金属鈹	J5	146638. 803	33353. 293	金属鈹	筆 界 点	引 照 点	距 離		24	44. 51	27	J5	24	59. 10	27	36. 44	4026	24	11. 31	27	33. 54	4009	24	25. 48	27	43. 40	4027	24	21. 58	27	23. 49	3054	24	24. 63	27	28. 50	4010	24	31. 42	27	36. 22	4007	24	45. 30	27	17. 34	筆 界 点	引 照 点	距 離		27	36. 44	J5	24	27	44. 51	J5	59. 10	4026	27	33. 54	J5	49. 16	4009	27	43. 40	J5	40. 11	4027	27	23. 49	J5	41. 44	3054	27	28. 50	J5	34. 49	4010	27	36. 22	J5	30. 06	4007	27	17. 34	J5	19. 79
地 番	面 積	
(A) 788-1	227. 3504110 m ²	
(B) 788-6	225. 3148310 m ²	
(C) 788-7	243. 1969950 m ²	
(D) 788-8	242. 4019960 m ²	
合 計	938. 2642330 m ²	
測地系	既知点	座標変換	点 名	X座標	Y座標	標 識	備 考	
世界	地籍図根点	無	24	146694. 185	33373. 931	金属鈹	坂出市久米町二丁目788-1先	
世界	地籍図根点	無	27	146651. 743	33387. 367	金属鈹	坂出市久米町二丁目789-5先	
点 名	X座標	Y座標	標 識	
24	146694. 185	33373. 931	金属鈹	
27	146651. 743	33387. 367	金属鈹	
J5	146638. 803	33353. 293	金属鈹	
筆 界 点	引 照 点	距 離	
	24	44. 51	
	27	
J5	24	59. 10	
	27	36. 44	
4026	24	11. 31	
	27	33. 54	
4009	24	25. 48	
	27	43. 40	
4027	24	21. 58	
	27	23. 49	
3054	24	24. 63	
	27	28. 50	
4010	24	31. 42	
	27	36. 22	
4007	24	45. 30	
	27	17. 34	
筆 界 点	引 照 点	距 離	
	27	36. 44	
	J5	
24	27	44. 51	
	J5	59. 10	
4026	27	33. 54	
	J5	49. 16	
4009	27	43. 40	
	J5	40. 11	
4027	27	23. 49	
	J5	41. 44	
3054	27	28. 50	
	J5	34. 49	
4010	27	36. 22	
	J5	30. 06	
4007	27	17. 34	
	J5	19. 79	
作 成 者	高松市三条町278番地12 土地家屋調査士 大西 智仁 (令和 7年 1月 29日作成)			申 請 人	株式会社 ファミリーホーム丸亀販売 代表取締役 木内 明美		縮尺	1	

計画には変更が生じることがあります。
最新の情報については、必ずスタッフまでお問い合わせください。

登記年月日： 令和7年2月12日

地 番	788-5, 788-9, 788-10
土地の所在	坂出市久米町二丁目

地 積 測 量 図

座 標 求 積 表					世界測地系
地 番	(A) 788-5				
名 称	標 識	X	Y	辺 長	
4021	既設境界プレート	146693.187	33372.973	10.46	
4026	境界プレート	146682.921	33374.988	1.00	
343	金属鈔	146683.105	33375.972	10.46	
17416	既設境界プレート	146693.373	33373.956	1.00	
倍面積	20.940924	m ²			
面 積	10.4704620	m ²	地 積	10.47	m ²

地 番	(B) 788-9				
名 称	標 識	X	Y	辺 長	
4026	境界プレート	146682.921	33374.988	10.29	
4027	境界プレート	146672.816	33376.971	1.00	
344	金属鈔	146673.000	33377.956	10.29	
343	金属鈔	146683.105	33375.972	1.00	
倍面積	20.626673	m ²			
面 積	10.3133365	m ²	地 積	10.31	m ²

地 番	(C) 788-10				
名 称	標 識	X	Y	辺 長	
4027	境界プレート	146672.816	33376.971	19.87	
3045	既設境界プレート	146653.316	33380.798	3.01	
4008	既設境界プレート	146650.812	33379.118	3.13	
17415	金属鈔	146651.427	33382.191	21.98	
344	金属鈔	146673.000	33377.956	1.00	
倍面積	48.624534	m ²			
面 積	24.3122670	m ²	地 積	24.31	m ²

* 公 式 $A = 1/2 \sum (X_2 - X_1)(Y_1 + Y_2)$
* 地籍図根点に基づく測量の成果

面 積 一 覧 表

地 番	面 積
(A) 788-5	10.4704620 m ²
(B) 788-9	10.3133365 m ²
(C) 788-10	24.3122670 m ²
合 計	45.0960655 m ²

測量の基準			既 知 点 の 名 称 及 び 座 標 値				
測地系	既知点	座標変換	点 名	X座標	Y座標	標 識	備 考
世界	地籍図根点	無	24	146694.185	33373.931	金属鈔	坂出市久米町二丁目788-1先
世界	地籍図根点	無	27	146651.743	33387.367	金属鈔	坂出市久米町二丁目789-5先

引 照 点 座 標 リ ス ト			
点 名	X座標	Y座標	標 識
24	146694.185	33373.931	既設金属鈔
27	146651.743	33387.367	既設金属鈔
J5	146638.803	33353.293	金属鈔

引 照 点 リ ス ト			
筆 界 点	引 照 点	距	離
J5	24		44.51
	27		
	24		59.10
4026	24		11.31
	27		33.54
	24		11.26
343	27		33.36
	24		21.58
	27		23.49
4027	24		21.56
	27		23.24
344	24		23.24
	27		

引 照 点 リ ス ト			
筆 界 点	引 照 点	距	離
24	27		36.44
	J5		
	27		44.51
4026	27		33.54
	J5		49.16
	27		33.36
343	J5		49.76
	27		23.49
	J5		41.44
4027	27		23.24
	J5		42.16
	27		


引照点
J5

申 請 人


株式会社 ファミリーホーム丸亀販売
代表取締役 木内 明美

縮尺


1
250

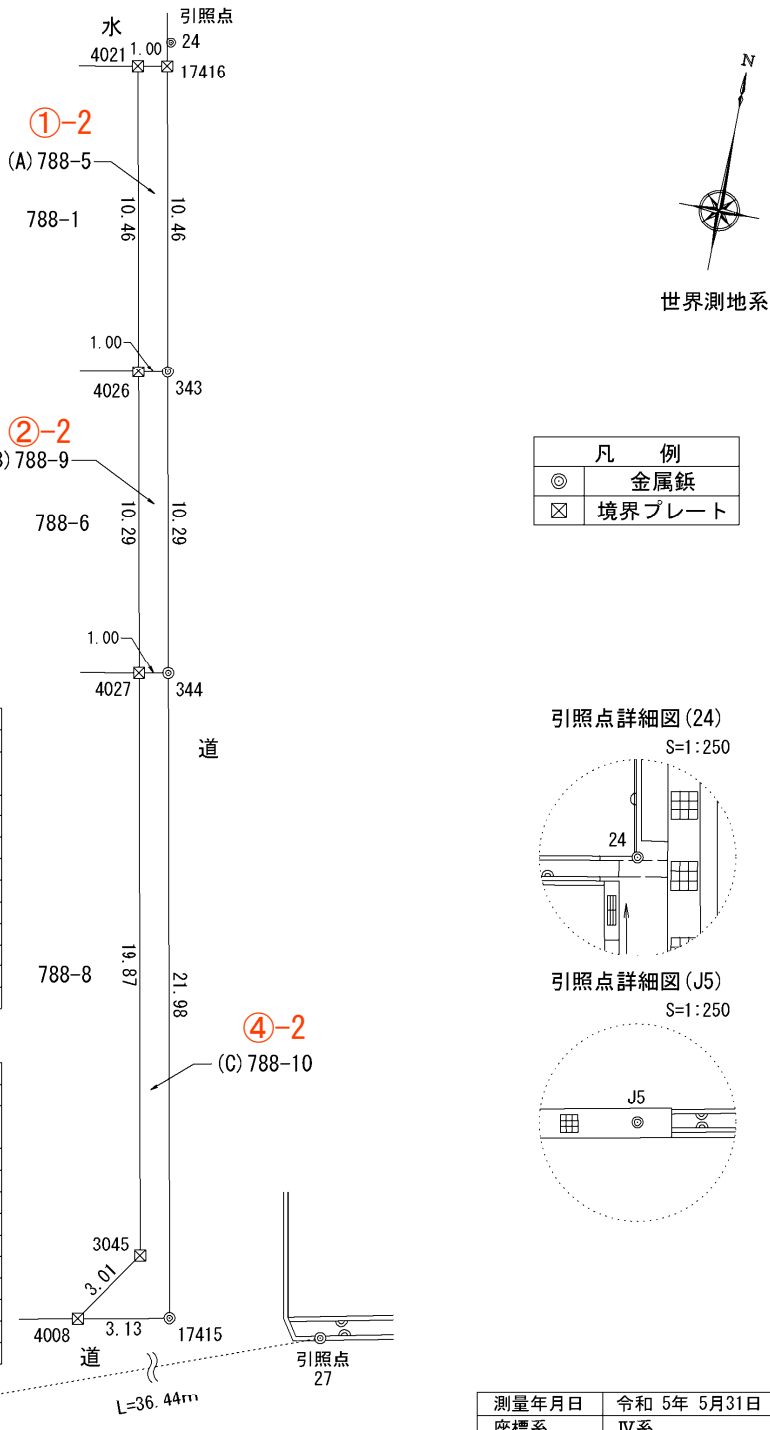

引照点詳細図(24)
S=1:250

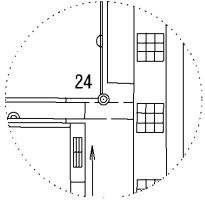

引照点詳細図(J5)
S=1:250

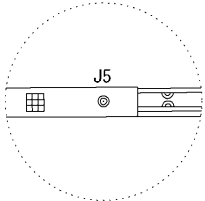

測量年月日	令和 5年 5月31日
座標系	IV系

作 成 者

高松市三条町278番地12
土地家屋調査士 大西 智仁 (令和 7年 1月 29日作成)