

地 番



111-1, 111-3
~111-19

地積測量図


1/7

土地の所在

三豊市高瀬町上高瀬字川下

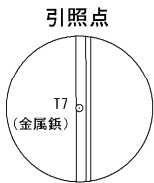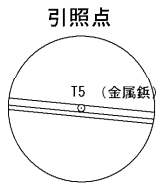

No.	測点名	X座標	Y座標	水平角	水平距離
器械点	T5	132029.837	20136.632		
後视点	T7	132078.045	20136.317	0° 00' 00"	48.209
261	KS1	132101.396	20090.201	327° 23' 49"	85.303
262	KS2	132086.879	20111.707	336° 46' 16"	62.250
263	KS3	132085.878	20113.234	337° 42' 47"	60.729
283	KS4	132082.737	20118.187	341° 09' 07"	56.023
264	KS5	132069.710	20138.698	3° 20' 26"	39.926
265	KS6	132059.421	20154.964	32° 09' 33"	34.803
266	KS7	132060.712	20155.890	32° 19' 40"	36.389
267	KS8	132058.702	20157.868	36° 42' 59"	35.835
268	KS9	132058.285	20157.519	36° 39' 40"	35.292
269	KS10	132049.966	20148.812	31° 33' 09"	23.527
270	KS11	132038.949	20140.611	23° 57' 51"	9.943
271	KS12	132032.428	20135.307	333° 17' 23"	2.910
272	KS13	132025.159	20128.582	240° 12' 46"	9.311
273	KS14	132035.586	20112.107	283° 34' 02"	25.190
274	KS15	132049.336	20091.731	293° 50' 53"	48.952
275	KS16	132051.532	20088.315	294° 33' 18"	52.964
276	KS17	132059.747	20076.211	296° 42' 40"	67.419
277	KS18	132067.543	20065.823	298° 24' 35"	80.223
278	KS19	132095.696	20085.751	322° 41' 08"	83.224
413	BP21	132072.518	20089.427	312° 29' 35"	63.639
412	BP20	132070.008	20087.797	309° 48' 53"	63.234
411	BP19	132069.359	20088.806	309° 56' 37"	62.043
412	BP20	132070.008	20087.797	309° 48' 53"	63.234
413	BP21	132072.518	20089.427	312° 29' 35"	63.639
410	BP18	132038.168	20136.954	2° 35' 16"	8.337
414	BP22	132046.623	20143.548	22° 45' 59"	18.155

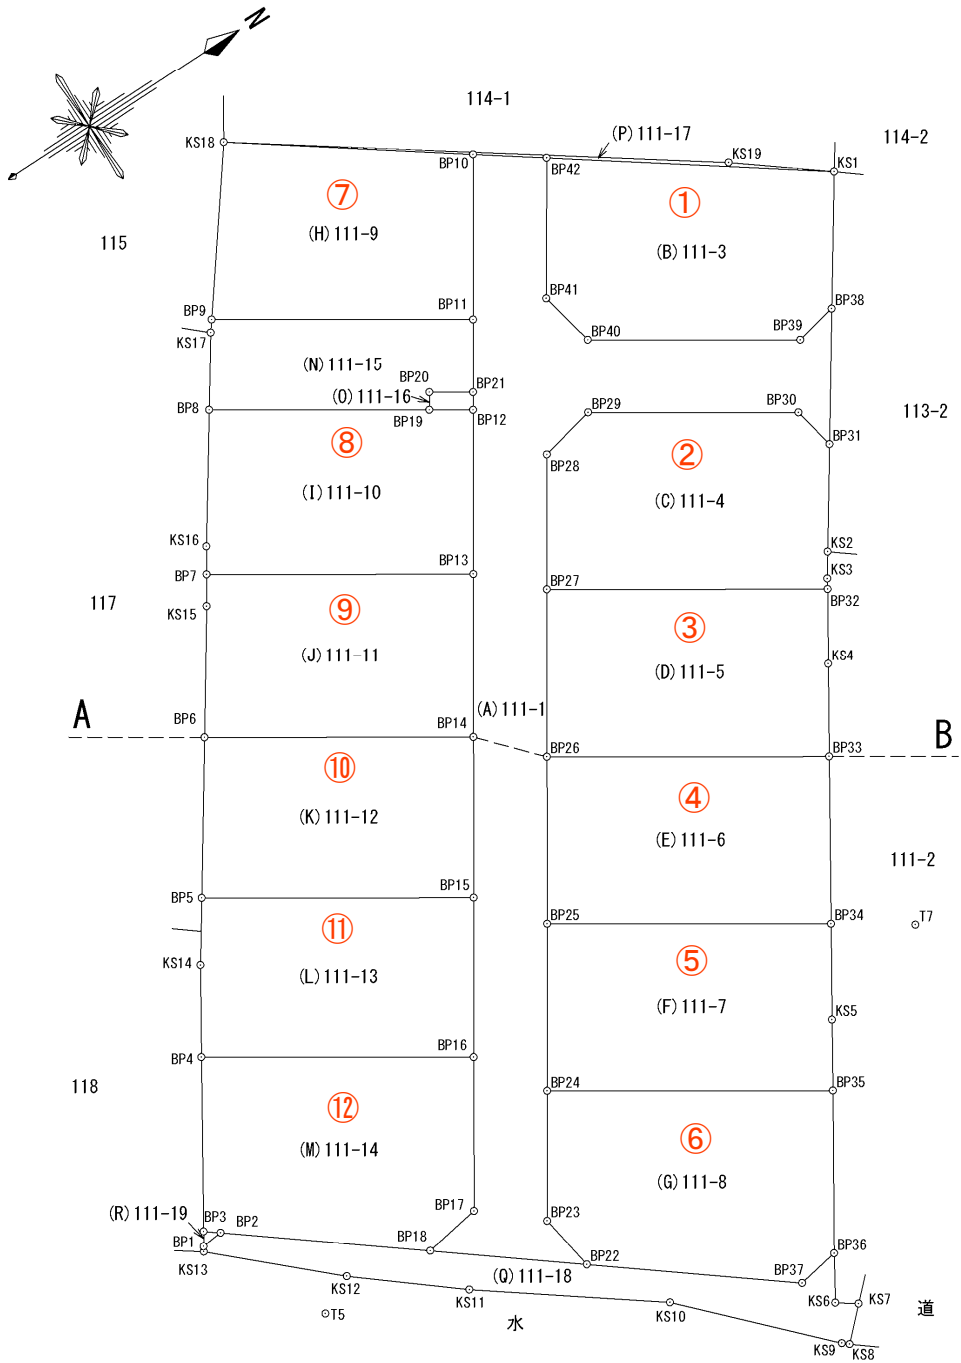

作製者

三豊市三野町大見甲5911番地1

土地家屋調査士

石 川 裕 之

(令和 7 年 4 月 1 日測量)
(令和 7 年 4 月 1 日作製)


申請人

株式会社リージェントホーム
代表取締役 喜久山 知哉

縮尺


1/500

①
②
③
⑦
⑧
⑨

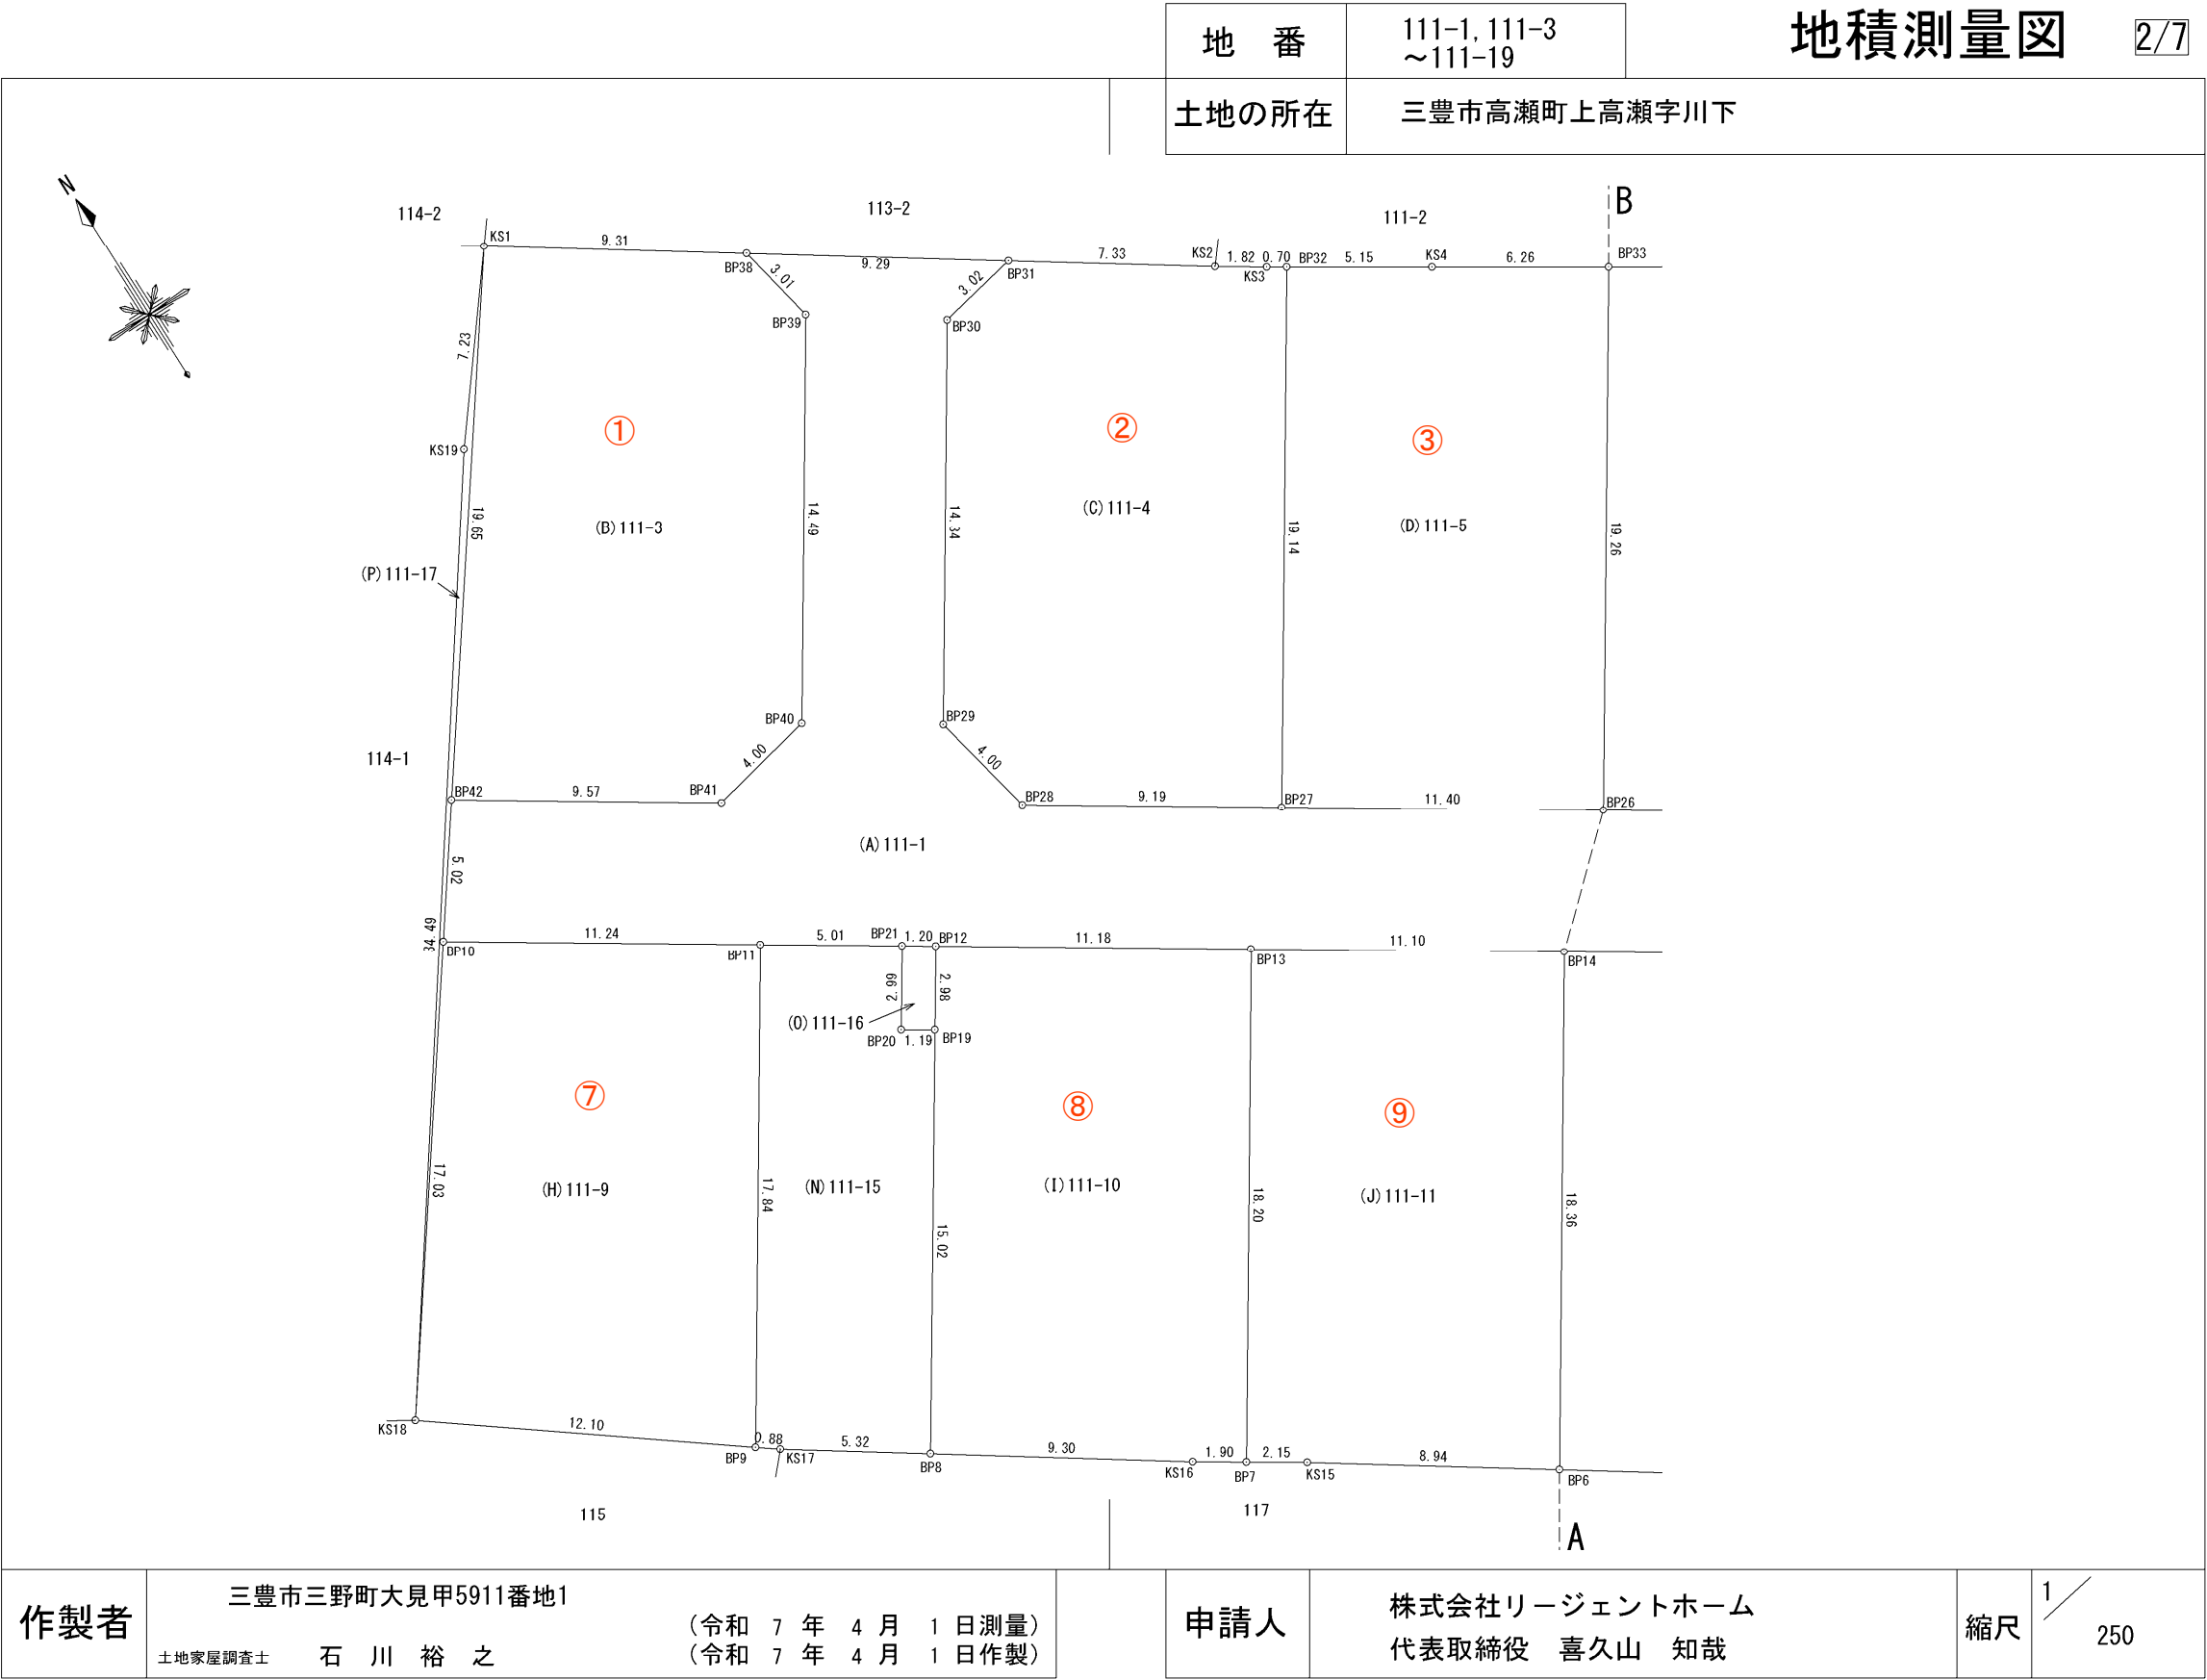

計画には変更が生じることがあります。
最新の情報については、必ずスタッフにお問い合わせください。

④
⑤
⑥
⑩
⑪
⑫

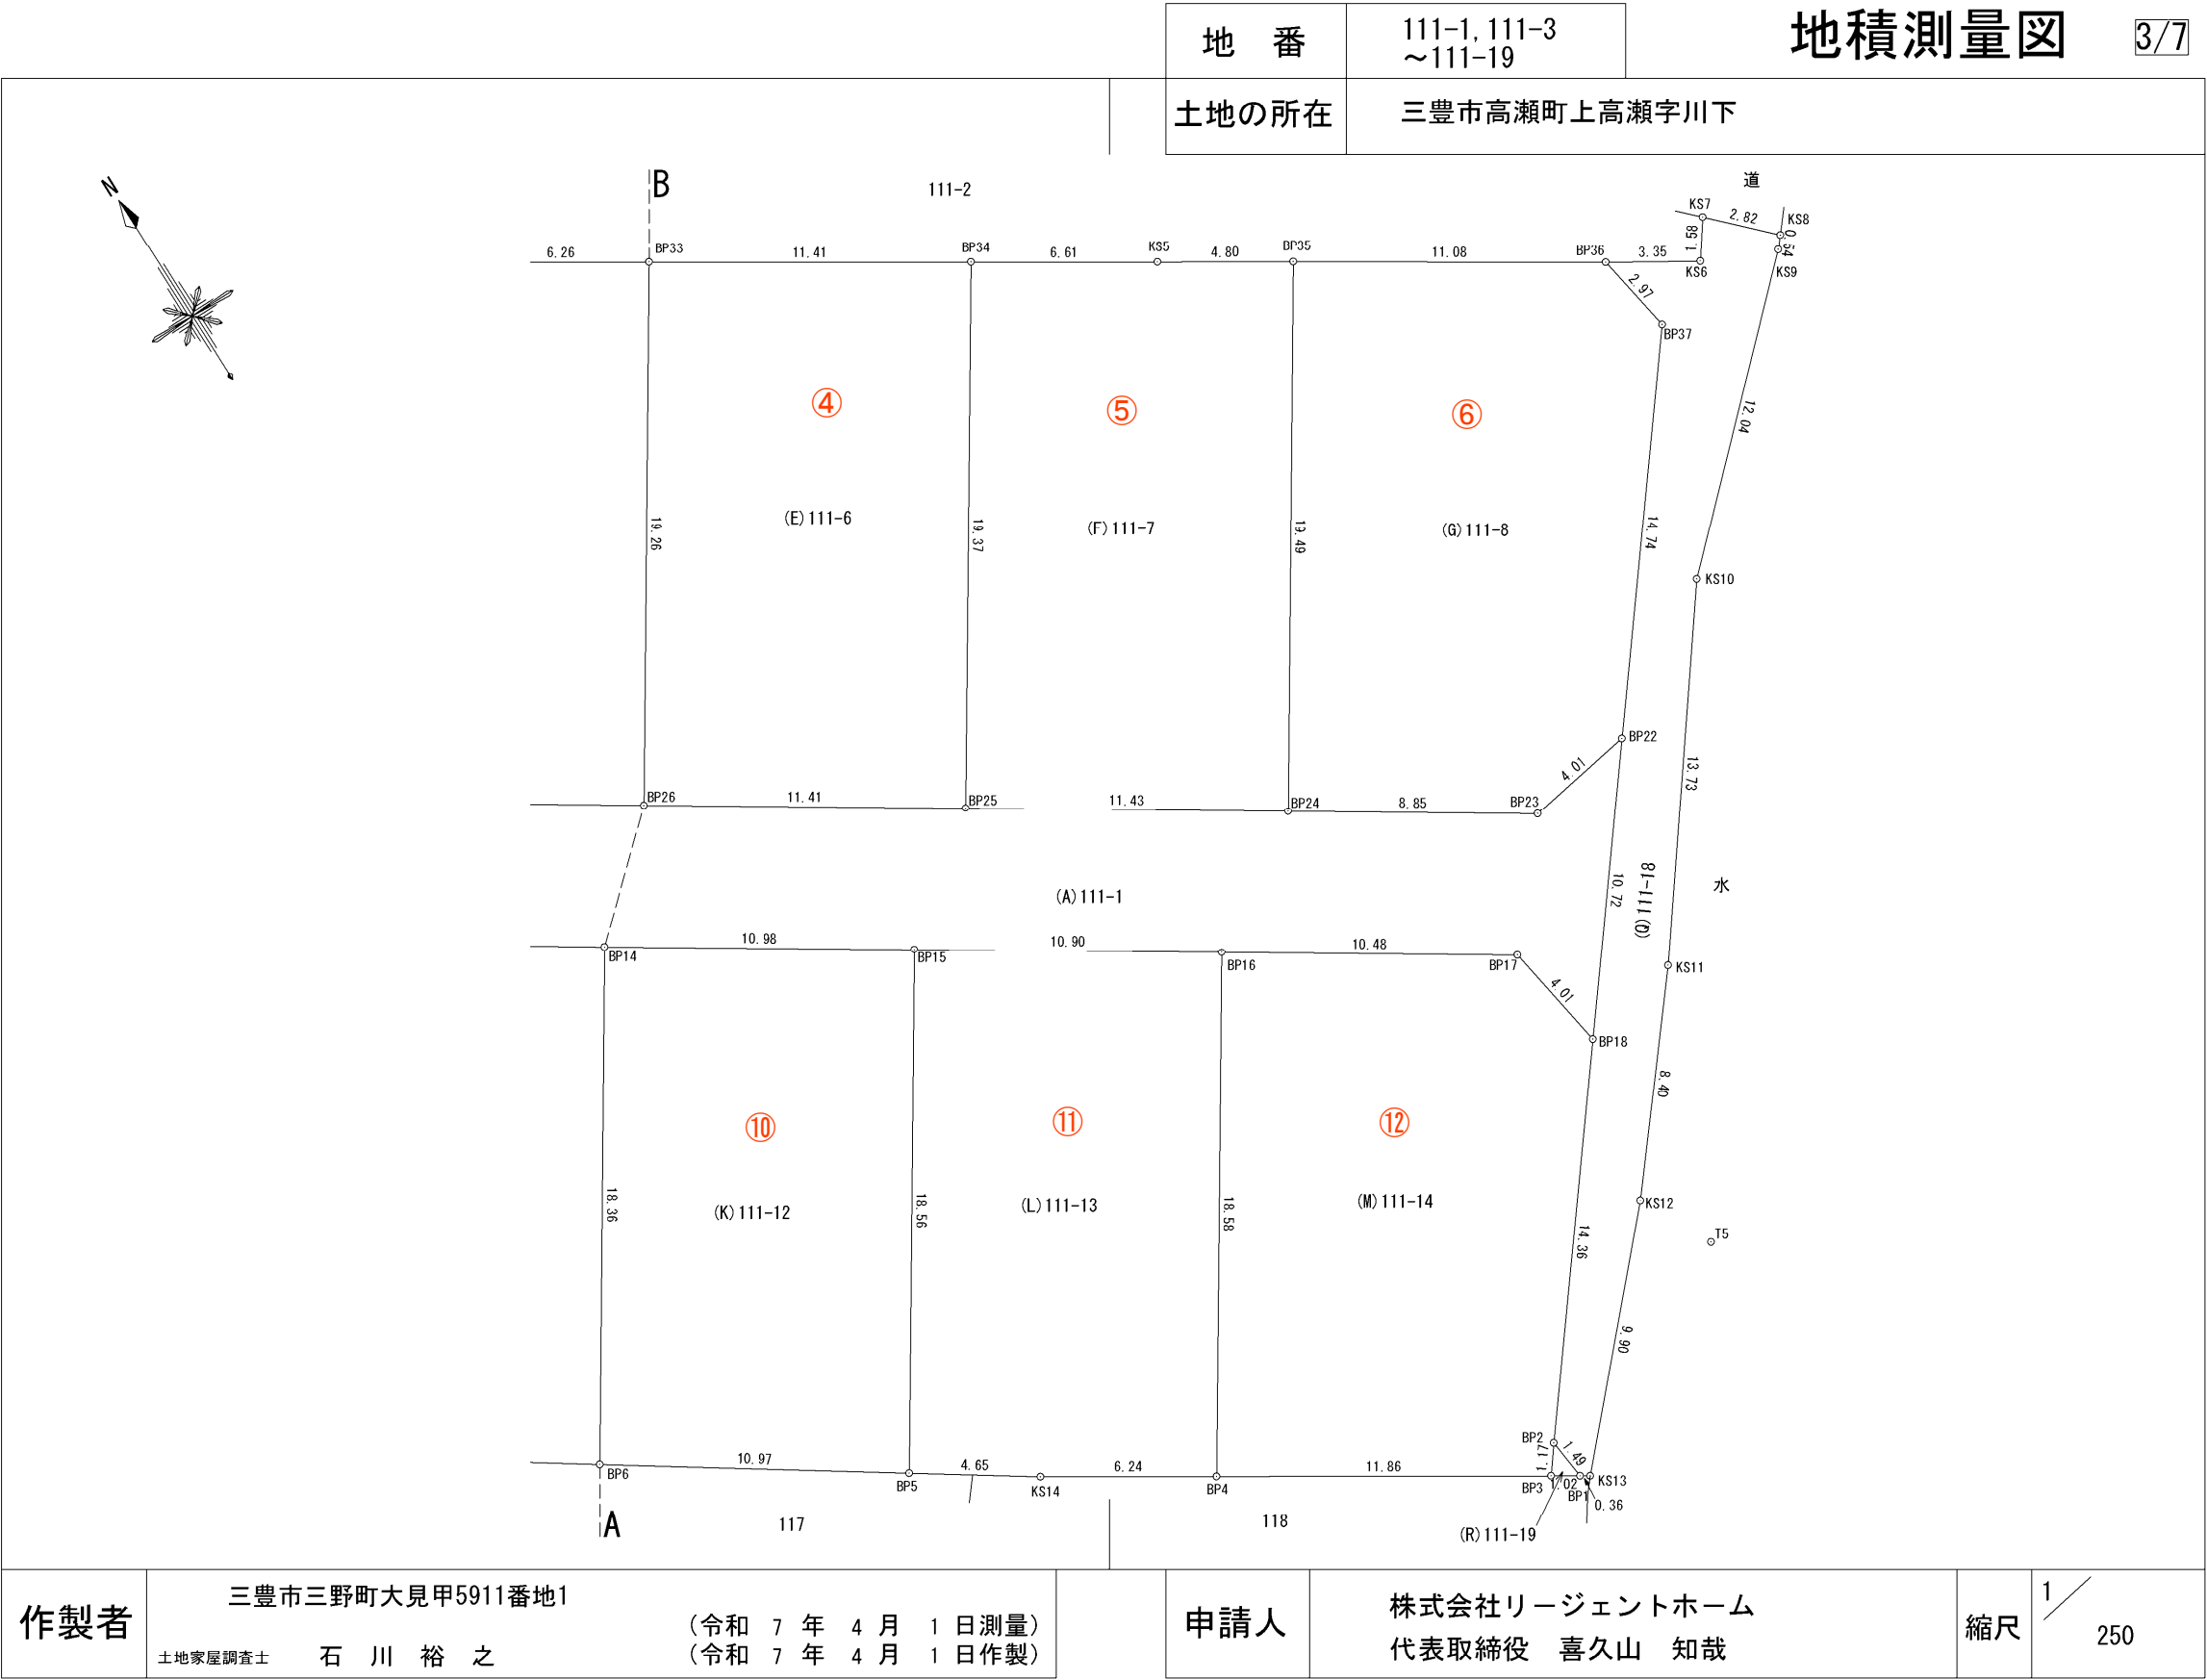

		地 番		111-1, 111-3 ~111-19		地積測量図		4/7	
		土地の所在		三豊市高瀬町上高瀬字川下	
<table><tr><td colspan="7">地 番 (B) 111-3</td></tr><tr><td>測点名</td><td>標識</td><td>×座標</td><td>Y座標</td><td>①:X (n+1) -X (n-1)</td><td>① × Y</td><td>辺長</td></tr><tr><td>BP38</td><td>アルミﾌﾟﾚｰﾄ</td><td>132096. 182</td><td>20097. 925</td><td>8. 166</td><td>164119. 655550</td><td>3. 01</td></tr><tr><td>KS1</td><td>アルミﾌﾟﾚｰﾄ</td><td>132101. 396</td><td>20090. 201</td><td>-10. 740</td><td>-215768. 758740</td><td>9. 31</td></tr><tr><td>BP42</td><td>アルミﾌﾟﾚｰﾄ</td><td>132085. 442</td><td>20078. 713</td><td>-21. 173</td><td>-425126. 590349</td><td>19. 65</td></tr><tr><td>BP41</td><td>アルミﾌﾟﾚｰﾄ</td><td>132080. 223</td><td>20086. 739</td><td>-4. 373</td><td>-87839. 309647</td><td>9. 57</td></tr><tr><td>BP40</td><td>アルミﾌﾟﾚｰﾄ</td><td>132081. 069</td><td>20090. 651</td><td>13. 007</td><td>261319. 097557</td><td>4. 00</td></tr><tr><td>BP39</td><td>アルミﾌﾟﾚｰﾄ</td><td>132093. 230</td><td>20098. 536</td><td>15. 113</td><td>303749. 174568</td><td>14. 49</td></tr><tr><td colspan="6">倍面積</td><td>453. 268939</td></tr><tr><td colspan="6">面 積</td><td>226. 6344695</td></tr><tr><td colspan="6">地 積</td><td>226. 63㎡</td></tr></table> <table><tr><td colspan="7">地 番 (C) 111-4</td></tr><tr><td>測点名</td><td>標識</td><td>×座標</td><td>Y座標</td><td>①:X (n+1) -X (n-1)</td><td>① × Y</td><td>辺長</td></tr><tr><td>BP31</td><td>アルミﾌﾟﾚｰﾄ</td><td>132090. 982</td><td>20105. 629</td><td>3. 502</td><td>70409. 912758</td><td>7. 33</td></tr><tr><td>BP30</td><td>アルミﾌﾟﾚｰﾄ</td><td>132090. 381</td><td>20102. 667</td><td>-12. 635</td><td>-253997. 197545</td><td>3. 02</td></tr><tr><td>BP29</td><td>アルミﾌﾟﾚｰﾄ</td><td>132078. 347</td><td>20094. 865</td><td>-15. 949</td><td>-320493. 001885</td><td>14. 34</td></tr><tr><td>BP28</td><td>アルミﾌﾟﾚｰﾄ</td><td>132074. 432</td><td>20095. 706</td><td>-8. 920</td><td>-179253. 697520</td><td>4. 00</td></tr><tr><td>BP27</td><td>アルミﾌﾟﾚｰﾄ</td><td>132069. 427</td><td>20103. 421</td><td>11. 068</td><td>222504. 663628</td><td>9. 19</td></tr><tr><td>BP32</td><td>アルミﾌﾟﾚｰﾄ</td><td>132085. 500</td><td>20113. 831</td><td>16. 451</td><td>330892. 633781</td><td>19. 14</td></tr><tr><td>KS3</td><td>アルミﾌﾟﾚｰﾄ</td><td>132085. 878</td><td>20113. 234</td><td>1. 379</td><td>27736. 149686</td><td>0. 70</td></tr><tr><td>KS2</td><td>アルミﾌﾟﾚｰﾄ</td><td>132086. 879</td><td>20111. 707</td><td>5. 104</td><td>102650. 152528</td><td>1. 82</td></tr><tr><td colspan="6">倍面積</td><td>449. 615431</td></tr><tr><td colspan="6">面 積</td><td>224. 8077155</td></tr><tr><td colspan="6">地 積</td><td>224. 80㎡</td></tr></table> <table><tr><td colspan="7">地 番 (D) 111-5</td></tr><tr><td>測点名</td><td>標識</td><td>×座標</td><td>Y座標</td><td>①:X (n+1) -X (n-1)</td><td>① × Y</td><td>辺長</td></tr><tr><td>BP33</td><td>アルミﾌﾟﾚｰﾄ</td><td>132079. 378</td><td>20123. 475</td><td>19. 520</td><td>392810. 232000</td><td>19. 26</td></tr><tr><td>KS4</td><td>アルミﾌﾟﾚｰﾄ</td><td>132082. 737</td><td>20118. 187</td><td>6. 122</td><td>123163. 540814</td><td>6. 26</td></tr><tr><td>BP32</td><td>アルミﾌﾟﾚｰﾄ</td><td>132085. 500</td><td>20113. 831</td><td>-13. 310</td><td>-267715. 090610</td><td>5. 15</td></tr><tr><td>BP27</td><td>アルミﾌﾟﾚｰﾄ</td><td>132069. 427</td><td>20103. 421</td><td>-22. 283</td><td>-447964. 530143</td><td>19. 14</td></tr><tr><td>BP26</td><td>アルミﾌﾟﾚｰﾄ</td><td>132063. 217</td><td>20112. 993</td><td>9. 951</td><td>200144. 393343</td><td>11. 40</td></tr><tr><td colspan="6">倍面積</td><td>438. 545404</td></tr><tr><td colspan="6">面 積</td><td>219. 2727020</td></tr><tr><td colspan="6">地 積</td><td>219. 27㎡</td></tr></table> <table><tr><td colspan="2">座 標 求 積 表</td><td colspan="2">※任意座標</td></tr><tr><td colspan="4"><table><tr><td colspan="7">地 番 (A) 111-1</td></tr><tr><td>測点名</td><td>標識</td><td>×座標</td><td>Y座標</td><td>①:X (n+1) -X (n-1)</td><td>① × Y</td><td>辺長</td></tr><tr><td>BP18</td><td></td><td>132038. 168</td><td>20136. 954</td><td>-4. 494</td><td>-90495. 471276</td><td>10. 72</td></tr><tr><td>BP17</td><td>アルミﾌﾟﾚｰﾄ</td><td>132042. 129</td><td>20136. 299</td><td>9. 665</td><td>194617. 329835</td><td>4. 01</td></tr><tr><td>BP16</td><td>アルミﾌﾟﾚｰﾄ</td><td>132047. 833</td><td>20127. 501</td><td>11. 638</td><td>234243. 856638</td><td>10. 48</td></tr><tr><td>BP15</td><td>アルミﾌﾟﾚｰﾄ</td><td>132053. 767</td><td>20118. 348</td><td>11. 908</td><td>239569. 287984</td><td>10. 90</td></tr><tr><td>BP14</td><td>アルミﾌﾟﾚｰﾄ</td><td>132059. 741</td><td>20109. 135</td><td>12. 015</td><td>241611. 257025</td><td>10. 98</td></tr><tr><td>BP13</td><td>アルミﾌﾟﾚｰﾄ</td><td>132065. 782</td><td>20099. 817</td><td>12. 124</td><td>243690. 181308</td><td>11. 10</td></tr><tr><td>BP12</td><td>アルミﾌﾟﾚｰﾄ</td><td>132071. 865</td><td>20090. 434</td><td>6. 736</td><td>135329. 163424</td><td>11. 18</td></tr><tr><td>BP21</td><td></td><td>132072. 518</td><td>20089. 427</td><td>3. 383</td><td>67962. 531541</td><td>1. 20</td></tr><tr><td>BP11</td><td>アルミﾌﾟﾚｰﾄ</td><td>132075. 248</td><td>20085. 216</td><td>8. 849</td><td>177734. 076384</td><td>5. 01</td></tr><tr><td>BP10</td><td>アルミﾌﾟﾚｰﾄ</td><td>132081. 367</td><td>20075. 778</td><td>10. 194</td><td>204652. 480932</td><td>11. 24</td></tr><tr><td>BP42</td><td>アルミﾌﾟﾚｰﾄ</td><td>132085. 442</td><td>20078. 713</td><td>-1. 144</td><td>-22970. 047672</td><td>5. 02</td></tr><tr><td>BP41</td><td>アルミﾌﾟﾚｰﾄ</td><td>132080. 223</td><td>20086. 739</td><td>-4. 373</td><td>-87839. 309647</td><td>9. 57</td></tr><tr><td>BP40</td><td>アルミﾌﾟﾚｰﾄ</td><td>132081. 069</td><td>20090. 651</td><td>13. 007</td><td>261319. 097557</td><td>4. 00</td></tr><tr><td>BP39</td><td>アルミﾌﾟﾚｰﾄ</td><td>132093. 230</td><td>20098. 536</td><td>15. 113</td><td>303749. 174568</td><td>14. 49</td></tr><tr><td>BP38</td><td>アルミﾌﾟﾚｰﾄ</td><td>132096. 182</td><td>20097. 925</td><td>-2. 248</td><td>-45180. 135400</td><td>3. 01</td></tr><tr><td>BP31</td><td>アルミﾌﾟﾚｰﾄ</td><td>132090. 982</td><td>20105. 629</td><td>-5. 801</td><td>-116632. 753829</td><td>9. 29</td></tr><tr><td>BP30</td><td>アルミﾌﾟﾚｰﾄ</td><td>132090. 381</td><td>20102. 667</td><td>-12. 635</td><td>-253997. 197545</td><td>3. 02</td></tr><tr><td>BP29</td><td>アルミﾌﾟﾚｰﾄ</td><td>132078. 347</td><td>20094. 865</td><td>-15. 949</td><td>-320493. 001885</td><td>14. 34</td></tr><tr><td>BP28</td><td>アルミﾌﾟﾚｰﾄ</td><td>132074. 432</td><td>20095. 706</td><td>-8. 920</td><td>-179253. 697520</td><td>4. 00</td></tr><tr><td>BP27</td><td>アルミﾌﾟﾚｰﾄ</td><td>132069. 427</td><td>20103. 421</td><td>-11. 215</td><td>-225459. 866515</td><td>9. 19</td></tr><tr><td>BP26</td><td>アルミﾌﾟﾚｰﾄ</td><td>132063. 217</td><td>20112. 993</td><td>-12. 423</td><td>-249863. 712039</td><td>11. 40</td></tr><tr><td>BP25</td><td>アルミﾌﾟﾚｰﾄ</td><td>132057. 004</td><td>20122. 569</td><td>-12. 435</td><td>-250224. 145515</td><td>11. 41</td></tr><tr><td>BP24</td><td>アルミﾌﾟﾚｰﾄ</td><td>132050. 782</td><td>20132. 161</td><td>-11. 041</td><td>-222279. 189601</td><td>11. 43</td></tr><tr><td>BP23</td><td>アルミﾌﾟﾚｰﾄ</td><td>132045. 963</td><td>20139. 588</td><td>-4. 159</td><td>-83760. 546492</td><td>8. 85</td></tr><tr><td>BP22</td><td></td><td>132046. 623</td><td>20143. 548</td><td>-7. 795</td><td>-157018. 956660</td><td>4. 01</td></tr><tr><td colspan="6">倍面積</td><td>989. 594400</td></tr><tr><td colspan="6">面 積</td><td>494. 7972000</td></tr><tr><td colspan="6">地 積</td><td>494. 79㎡</td></tr></table></td></tr></table>										地 番 (B) 111-3							測点名	標識	×座標	Y座標	①:X (n+1) -X (n-1)	① × Y	辺長	BP38	アルミﾌﾟﾚｰﾄ	132096. 182	20097. 925	8. 166	164119. 655550	3. 01	KS1	アルミﾌﾟﾚｰﾄ	132101. 396	20090. 201	-10. 740	-215768. 758740	9. 31	BP42	アルミﾌﾟﾚｰﾄ	132085. 442	20078. 713	-21. 173	-425126. 590349	19. 65	BP41	アルミﾌﾟﾚｰﾄ	132080. 223	20086. 739	-4. 373	-87839. 309647	9. 57	BP40	アルミﾌﾟﾚｰﾄ	132081. 069	20090. 651	13. 007	261319. 097557	4. 00	BP39	アルミﾌﾟﾚｰﾄ	132093. 230	20098. 536	15. 113	303749. 174568	14. 49	倍面積						453. 268939	面 積						226. 6344695	地 積						226. 63㎡	地 番 (C) 111-4							測点名	標識	×座標	Y座標	①:X (n+1) -X (n-1)	① × Y	辺長	BP31	アルミﾌﾟﾚｰﾄ	132090. 982	20105. 629	3. 502	70409. 912758	7. 33	BP30	アルミﾌﾟﾚｰﾄ	132090. 381	20102. 667	-12. 635	-253997. 197545	3. 02	BP29	アルミﾌﾟﾚｰﾄ	132078. 347	20094. 865	-15. 949	-320493. 001885	14. 34	BP28	アルミﾌﾟﾚｰﾄ	132074. 432	20095. 706	-8. 920	-179253. 697520	4. 00	BP27	アルミﾌﾟﾚｰﾄ	132069. 427	20103. 421	11. 068	222504. 663628	9. 19	BP32	アルミﾌﾟﾚｰﾄ	132085. 500	20113. 831	16. 451	330892. 633781	19. 14	KS3	アルミﾌﾟﾚｰﾄ	132085. 878	20113. 234	1. 379	27736. 149686	0. 70	KS2	アルミﾌﾟﾚｰﾄ	132086. 879	20111. 707	5. 104	102650. 152528	1. 82	倍面積						449. 615431	面 積						224. 8077155	地 積						224. 80㎡	地 番 (D) 111-5							測点名	標識	×座標	Y座標	①:X (n+1) -X (n-1)	① × Y	辺長	BP33	アルミﾌﾟﾚｰﾄ	132079. 378	20123. 475	19. 520	392810. 232000	19. 26	KS4	アルミﾌﾟﾚｰﾄ	132082. 737	20118. 187	6. 122	123163. 540814	6. 26	BP32	アルミﾌﾟﾚｰﾄ	132085. 500	20113. 831	-13. 310	-267715. 090610	5. 15	BP27	アルミﾌﾟﾚｰﾄ	132069. 427	20103. 421	-22. 283	-447964. 530143	19. 14	BP26	アルミﾌﾟﾚｰﾄ	132063. 217	20112. 993	9. 951	200144. 393343	11. 40	倍面積						438. 545404	面 積						219. 2727020	地 積						219. 27㎡	座 標 求 積 表		※任意座標		<table><tr><td colspan="7">地 番 (A) 111-1</td></tr><tr><td>測点名</td><td>標識</td><td>×座標</td><td>Y座標</td><td>①:X (n+1) -X (n-1)</td><td>① × Y</td><td>辺長</td></tr><tr><td>BP18</td><td></td><td>132038. 168</td><td>20136. 954</td><td>-4. 494</td><td>-90495. 471276</td><td>10. 72</td></tr><tr><td>BP17</td><td>アルミﾌﾟﾚｰﾄ</td><td>132042. 129</td><td>20136. 299</td><td>9. 665</td><td>194617. 329835</td><td>4. 01</td></tr><tr><td>BP16</td><td>アルミﾌﾟﾚｰﾄ</td><td>132047. 833</td><td>20127. 501</td><td>11. 638</td><td>234243. 856638</td><td>10. 48</td></tr><tr><td>BP15</td><td>アルミﾌﾟﾚｰﾄ</td><td>132053. 767</td><td>20118. 348</td><td>11. 908</td><td>239569. 287984</td><td>10. 90</td></tr><tr><td>BP14</td><td>アルミﾌﾟﾚｰﾄ</td><td>132059. 741</td><td>20109. 135</td><td>12. 015</td><td>241611. 257025</td><td>10. 98</td></tr><tr><td>BP13</td><td>アルミﾌﾟﾚｰﾄ</td><td>132065. 782</td><td>20099. 817</td><td>12. 124</td><td>243690. 181308</td><td>11. 10</td></tr><tr><td>BP12</td><td>アルミﾌﾟﾚｰﾄ</td><td>132071. 865</td><td>20090. 434</td><td>6. 736</td><td>135329. 163424</td><td>11. 18</td></tr><tr><td>BP21</td><td></td><td>132072. 518</td><td>20089. 427</td><td>3. 383</td><td>67962. 531541</td><td>1. 20</td></tr><tr><td>BP11</td><td>アルミﾌﾟﾚｰﾄ</td><td>132075. 248</td><td>20085. 216</td><td>8. 849</td><td>177734. 076384</td><td>5. 01</td></tr><tr><td>BP10</td><td>アルミﾌﾟﾚｰﾄ</td><td>132081. 367</td><td>20075. 778</td><td>10. 194</td><td>204652. 480932</td><td>11. 24</td></tr><tr><td>BP42</td><td>アルミﾌﾟﾚｰﾄ</td><td>132085. 442</td><td>20078. 713</td><td>-1. 144</td><td>-22970. 047672</td><td>5. 02</td></tr><tr><td>BP41</td><td>アルミﾌﾟﾚｰﾄ</td><td>132080. 223</td><td>20086. 739</td><td>-4. 373</td><td>-87839. 309647</td><td>9. 57</td></tr><tr><td>BP40</td><td>アルミﾌﾟﾚｰﾄ</td><td>132081. 069</td><td>20090. 651</td><td>13. 007</td><td>261319. 097557</td><td>4. 00</td></tr><tr><td>BP39</td><td>アルミﾌﾟﾚｰﾄ</td><td>132093. 230</td><td>20098. 536</td><td>15. 113</td><td>303749. 174568</td><td>14. 49</td></tr><tr><td>BP38</td><td>アルミﾌﾟﾚｰﾄ</td><td>132096. 182</td><td>20097. 925</td><td>-2. 248</td><td>-45180. 135400</td><td>3. 01</td></tr><tr><td>BP31</td><td>アルミﾌﾟﾚｰﾄ</td><td>132090. 982</td><td>20105. 629</td><td>-5. 801</td><td>-116632. 753829</td><td>9. 29</td></tr><tr><td>BP30</td><td>アルミﾌﾟﾚｰﾄ</td><td>132090. 381</td><td>20102. 667</td><td>-12. 635</td><td>-253997. 197545</td><td>3. 02</td></tr><tr><td>BP29</td><td>アルミﾌﾟﾚｰﾄ</td><td>132078. 347</td><td>20094. 865</td><td>-15. 949</td><td>-320493. 001885</td><td>14. 34</td></tr><tr><td>BP28</td><td>アルミﾌﾟﾚｰﾄ</td><td>132074. 432</td><td>20095. 706</td><td>-8. 920</td><td>-179253. 697520</td><td>4. 00</td></tr><tr><td>BP27</td><td>アルミﾌﾟﾚｰﾄ</td><td>132069. 427</td><td>20103. 421</td><td>-11. 215</td><td>-225459. 866515</td><td>9. 19</td></tr><tr><td>BP26</td><td>アルミﾌﾟﾚｰﾄ</td><td>132063. 217</td><td>20112. 993</td><td>-12. 423</td><td>-249863. 712039</td><td>11. 40</td></tr><tr><td>BP25</td><td>アルミﾌﾟﾚｰﾄ</td><td>132057. 004</td><td>20122. 569</td><td>-12. 435</td><td>-250224. 145515</td><td>11. 41</td></tr><tr><td>BP24</td><td>アルミﾌﾟﾚｰﾄ</td><td>132050. 782</td><td>20132. 161</td><td>-11. 041</td><td>-222279. 189601</td><td>11. 43</td></tr><tr><td>BP23</td><td>アルミﾌﾟﾚｰﾄ</td><td>132045. 963</td><td>20139. 588</td><td>-4. 159</td><td>-83760. 546492</td><td>8. 85</td></tr><tr><td>BP22</td><td></td><td>132046. 623</td><td>20143. 548</td><td>-7. 795</td><td>-157018. 956660</td><td>4. 01</td></tr><tr><td colspan="6">倍面積</td><td>989. 594400</td></tr><tr><td colspan="6">面 積</td><td>494. 7972000</td></tr><tr><td colspan="6">地 積</td><td>494. 79㎡</td></tr></table>				地 番 (A) 111-1							測点名	標識	×座標	Y座標	①:X (n+1) -X (n-1)	① × Y	辺長	BP18		132038. 168	20136. 954	-4. 494	-90495. 471276	10. 72	BP17	アルミﾌﾟﾚｰﾄ	132042. 129	20136. 299	9. 665	194617. 329835	4. 01	BP16	アルミﾌﾟﾚｰﾄ	132047. 833	20127. 501	11. 638	234243. 856638	10. 48	BP15	アルミﾌﾟﾚｰﾄ	132053. 767	20118. 348	11. 908	239569. 287984	10. 90	BP14	アルミﾌﾟﾚｰﾄ	132059. 741	20109. 135	12. 015	241611. 257025	10. 98	BP13	アルミﾌﾟﾚｰﾄ	132065. 782	20099. 817	12. 124	243690. 181308	11. 10	BP12	アルミﾌﾟﾚｰﾄ	132071. 865	20090. 434	6. 736	135329. 163424	11. 18	BP21		132072. 518	20089. 427	3. 383	67962. 531541	1. 20	BP11	アルミﾌﾟﾚｰﾄ	132075. 248	20085. 216	8. 849	177734. 076384	5. 01	BP10	アルミﾌﾟﾚｰﾄ	132081. 367	20075. 778	10. 194	204652. 480932	11. 24	BP42	アルミﾌﾟﾚｰﾄ	132085. 442	20078. 713	-1. 144	-22970. 047672	5. 02	BP41	アルミﾌﾟﾚｰﾄ	132080. 223	20086. 739	-4. 373	-87839. 309647	9. 57	BP40	アルミﾌﾟﾚｰﾄ	132081. 069	20090. 651	13. 007	261319. 097557	4. 00	BP39	アルミﾌﾟﾚｰﾄ	132093. 230	20098. 536	15. 113	303749. 174568	14. 49	BP38	アルミﾌﾟﾚｰﾄ	132096. 182	20097. 925	-2. 248	-45180. 135400	3. 01	BP31	アルミﾌﾟﾚｰﾄ	132090. 982	20105. 629	-5. 801	-116632. 753829	9. 29	BP30	アルミﾌﾟﾚｰﾄ	132090. 381	20102. 667	-12. 635	-253997. 197545	3. 02	BP29	アルミﾌﾟﾚｰﾄ	132078. 347	20094. 865	-15. 949	-320493. 001885	14. 34	BP28	アルミﾌﾟﾚｰﾄ	132074. 432	20095. 706	-8. 920	-179253. 697520	4. 00	BP27	アルミﾌﾟﾚｰﾄ	132069. 427	20103. 421	-11. 215	-225459. 866515	9. 19	BP26	アルミﾌﾟﾚｰﾄ	132063. 217	20112. 993	-12. 423	-249863. 712039	11. 40	BP25	アルミﾌﾟﾚｰﾄ	132057. 004	20122. 569	-12. 435	-250224. 145515	11. 41	BP24	アルミﾌﾟﾚｰﾄ	132050. 782	20132. 161	-11. 041	-222279. 189601	11. 43	BP23	アルミﾌﾟﾚｰﾄ	132045. 963	20139. 588	-4. 159	-83760. 546492	8. 85	BP22		132046. 623	20143. 548	-7. 795	-157018. 956660	4. 01	倍面積						989. 594400	面 積						494. 7972000	地 積						494. 79㎡
地 番 (B) 111-3	
測点名	標識	×座標	Y座標	①:X (n+1) -X (n-1)	① × Y	辺長	
BP38	アルミﾌﾟﾚｰﾄ	132096. 182	20097. 925	8. 166	164119. 655550	3. 01	
KS1	アルミﾌﾟﾚｰﾄ	132101. 396	20090. 201	-10. 740	-215768. 758740	9. 31	
BP42	アルミﾌﾟﾚｰﾄ	132085. 442	20078. 713	-21. 173	-425126. 590349	19. 65	
BP41	アルミﾌﾟﾚｰﾄ	132080. 223	20086. 739	-4. 373	-87839. 309647	9. 57	
BP40	アルミﾌﾟﾚｰﾄ	132081. 069	20090. 651	13. 007	261319. 097557	4. 00	
BP39	アルミﾌﾟﾚｰﾄ	132093. 230	20098. 536	15. 113	303749. 174568	14. 49	
倍面積						453. 268939	
面 積						226. 6344695	
地 積						226. 63㎡	
地 番 (C) 111-4	
測点名	標識	×座標	Y座標	①:X (n+1) -X (n-1)	① × Y	辺長	
BP31	アルミﾌﾟﾚｰﾄ	132090. 982	20105. 629	3. 502	70409. 912758	7. 33	
BP30	アルミﾌﾟﾚｰﾄ	132090. 381	20102. 667	-12. 635	-253997. 197545	3. 02	
BP29	アルミﾌﾟﾚｰﾄ	132078. 347	20094. 865	-15. 949	-320493. 001885	14. 34	
BP28	アルミﾌﾟﾚｰﾄ	132074. 432	20095. 706	-8. 920	-179253. 697520	4. 00	
BP27	アルミﾌﾟﾚｰﾄ	132069. 427	20103. 421	11. 068	222504. 663628	9. 19	
BP32	アルミﾌﾟﾚｰﾄ	132085. 500	20113. 831	16. 451	330892. 633781	19. 14	
KS3	アルミﾌﾟﾚｰﾄ	132085. 878	20113. 234	1. 379	27736. 149686	0. 70	
KS2	アルミﾌﾟﾚｰﾄ	132086. 879	20111. 707	5. 104	102650. 152528	1. 82	
倍面積						449. 615431	
面 積						224. 8077155	
地 積						224. 80㎡	
地 番 (D) 111-5	
測点名	標識	×座標	Y座標	①:X (n+1) -X (n-1)	① × Y	辺長	
BP33	アルミﾌﾟﾚｰﾄ	132079. 378	20123. 475	19. 520	392810. 232000	19. 26	
KS4	アルミﾌﾟﾚｰﾄ	132082. 737	20118. 187	6. 122	123163. 540814	6. 26	
BP32	アルミﾌﾟﾚｰﾄ	132085. 500	20113. 831	-13. 310	-267715. 090610	5. 15	
BP27	アルミﾌﾟﾚｰﾄ	132069. 427	20103. 421	-22. 283	-447964. 530143	19. 14	
BP26	アルミﾌﾟﾚｰﾄ	132063. 217	20112. 993	9. 951	200144. 393343	11. 40	
倍面積						438. 545404	
面 積						219. 2727020	
地 積						219. 27㎡	
座 標 求 積 表		※任意座標	
<table><tr><td colspan="7">地 番 (A) 111-1</td></tr><tr><td>測点名</td><td>標識</td><td>×座標</td><td>Y座標</td><td>①:X (n+1) -X (n-1)</td><td>① × Y</td><td>辺長</td></tr><tr><td>BP18</td><td></td><td>132038. 168</td><td>20136. 954</td><td>-4. 494</td><td>-90495. 471276</td><td>10. 72</td></tr><tr><td>BP17</td><td>アルミﾌﾟﾚｰﾄ</td><td>132042. 129</td><td>20136. 299</td><td>9. 665</td><td>194617. 329835</td><td>4. 01</td></tr><tr><td>BP16</td><td>アルミﾌﾟﾚｰﾄ</td><td>132047. 833</td><td>20127. 501</td><td>11. 638</td><td>234243. 856638</td><td>10. 48</td></tr><tr><td>BP15</td><td>アルミﾌﾟﾚｰﾄ</td><td>132053. 767</td><td>20118. 348</td><td>11. 908</td><td>239569. 287984</td><td>10. 90</td></tr><tr><td>BP14</td><td>アルミﾌﾟﾚｰﾄ</td><td>132059. 741</td><td>20109. 135</td><td>12. 015</td><td>241611. 257025</td><td>10. 98</td></tr><tr><td>BP13</td><td>アルミﾌﾟﾚｰﾄ</td><td>132065. 782</td><td>20099. 817</td><td>12. 124</td><td>243690. 181308</td><td>11. 10</td></tr><tr><td>BP12</td><td>アルミﾌﾟﾚｰﾄ</td><td>132071. 865</td><td>20090. 434</td><td>6. 736</td><td>135329. 163424</td><td>11. 18</td></tr><tr><td>BP21</td><td></td><td>132072. 518</td><td>20089. 427</td><td>3. 383</td><td>67962. 531541</td><td>1. 20</td></tr><tr><td>BP11</td><td>アルミﾌﾟﾚｰﾄ</td><td>132075. 248</td><td>20085. 216</td><td>8. 849</td><td>177734. 076384</td><td>5. 01</td></tr><tr><td>BP10</td><td>アルミﾌﾟﾚｰﾄ</td><td>132081. 367</td><td>20075. 778</td><td>10. 194</td><td>204652. 480932</td><td>11. 24</td></tr><tr><td>BP42</td><td>アルミﾌﾟﾚｰﾄ</td><td>132085. 442</td><td>20078. 713</td><td>-1. 144</td><td>-22970. 047672</td><td>5. 02</td></tr><tr><td>BP41</td><td>アルミﾌﾟﾚｰﾄ</td><td>132080. 223</td><td>20086. 739</td><td>-4. 373</td><td>-87839. 309647</td><td>9. 57</td></tr><tr><td>BP40</td><td>アルミﾌﾟﾚｰﾄ</td><td>132081. 069</td><td>20090. 651</td><td>13. 007</td><td>261319. 097557</td><td>4. 00</td></tr><tr><td>BP39</td><td>アルミﾌﾟﾚｰﾄ</td><td>132093. 230</td><td>20098. 536</td><td>15. 113</td><td>303749. 174568</td><td>14. 49</td></tr><tr><td>BP38</td><td>アルミﾌﾟﾚｰﾄ</td><td>132096. 182</td><td>20097. 925</td><td>-2. 248</td><td>-45180. 135400</td><td>3. 01</td></tr><tr><td>BP31</td><td>アルミﾌﾟﾚｰﾄ</td><td>132090. 982</td><td>20105. 629</td><td>-5. 801</td><td>-116632. 753829</td><td>9. 29</td></tr><tr><td>BP30</td><td>アルミﾌﾟﾚｰﾄ</td><td>132090. 381</td><td>20102. 667</td><td>-12. 635</td><td>-253997. 197545</td><td>3. 02</td></tr><tr><td>BP29</td><td>アルミﾌﾟﾚｰﾄ</td><td>132078. 347</td><td>20094. 865</td><td>-15. 949</td><td>-320493. 001885</td><td>14. 34</td></tr><tr><td>BP28</td><td>アルミﾌﾟﾚｰﾄ</td><td>132074. 432</td><td>20095. 706</td><td>-8. 920</td><td>-179253. 697520</td><td>4. 00</td></tr><tr><td>BP27</td><td>アルミﾌﾟﾚｰﾄ</td><td>132069. 427</td><td>20103. 421</td><td>-11. 215</td><td>-225459. 866515</td><td>9. 19</td></tr><tr><td>BP26</td><td>アルミﾌﾟﾚｰﾄ</td><td>132063. 217</td><td>20112. 993</td><td>-12. 423</td><td>-249863. 712039</td><td>11. 40</td></tr><tr><td>BP25</td><td>アルミﾌﾟﾚｰﾄ</td><td>132057. 004</td><td>20122. 569</td><td>-12. 435</td><td>-250224. 145515</td><td>11. 41</td></tr><tr><td>BP24</td><td>アルミﾌﾟﾚｰﾄ</td><td>132050. 782</td><td>20132. 161</td><td>-11. 041</td><td>-222279. 189601</td><td>11. 43</td></tr><tr><td>BP23</td><td>アルミﾌﾟﾚｰﾄ</td><td>132045. 963</td><td>20139. 588</td><td>-4. 159</td><td>-83760. 546492</td><td>8. 85</td></tr><tr><td>BP22</td><td></td><td>132046. 623</td><td>20143. 548</td><td>-7. 795</td><td>-157018. 956660</td><td>4. 01</td></tr><tr><td colspan="6">倍面積</td><td>989. 594400</td></tr><tr><td colspan="6">面 積</td><td>494. 7972000</td></tr><tr><td colspan="6">地 積</td><td>494. 79㎡</td></tr></table>				地 番 (A) 111-1							測点名	標識	×座標	Y座標	①:X (n+1) -X (n-1)	① × Y	辺長	BP18		132038. 168	20136. 954	-4. 494	-90495. 471276	10. 72	BP17	アルミﾌﾟﾚｰﾄ	132042. 129	20136. 299	9. 665	194617. 329835	4. 01	BP16	アルミﾌﾟﾚｰﾄ	132047. 833	20127. 501	11. 638	234243. 856638	10. 48	BP15	アルミﾌﾟﾚｰﾄ	132053. 767	20118. 348	11. 908	239569. 287984	10. 90	BP14	アルミﾌﾟﾚｰﾄ	132059. 741	20109. 135	12. 015	241611. 257025	10. 98	BP13	アルミﾌﾟﾚｰﾄ	132065. 782	20099. 817	12. 124	243690. 181308	11. 10	BP12	アルミﾌﾟﾚｰﾄ	132071. 865	20090. 434	6. 736	135329. 163424	11. 18	BP21		132072. 518	20089. 427	3. 383	67962. 531541	1. 20	BP11	アルミﾌﾟﾚｰﾄ	132075. 248	20085. 216	8. 849	177734. 076384	5. 01	BP10	アルミﾌﾟﾚｰﾄ	132081. 367	20075. 778	10. 194	204652. 480932	11. 24	BP42	アルミﾌﾟﾚｰﾄ	132085. 442	20078. 713	-1. 144	-22970. 047672	5. 02	BP41	アルミﾌﾟﾚｰﾄ	132080. 223	20086. 739	-4. 373	-87839. 309647	9. 57	BP40	アルミﾌﾟﾚｰﾄ	132081. 069	20090. 651	13. 007	261319. 097557	4. 00	BP39	アルミﾌﾟﾚｰﾄ	132093. 230	20098. 536	15. 113	303749. 174568	14. 49	BP38	アルミﾌﾟﾚｰﾄ	132096. 182	20097. 925	-2. 248	-45180. 135400	3. 01	BP31	アルミﾌﾟﾚｰﾄ	132090. 982	20105. 629	-5. 801	-116632. 753829	9. 29	BP30	アルミﾌﾟﾚｰﾄ	132090. 381	20102. 667	-12. 635	-253997. 197545	3. 02	BP29	アルミﾌﾟﾚｰﾄ	132078. 347	20094. 865	-15. 949	-320493. 001885	14. 34	BP28	アルミﾌﾟﾚｰﾄ	132074. 432	20095. 706	-8. 920	-179253. 697520	4. 00	BP27	アルミﾌﾟﾚｰﾄ	132069. 427	20103. 421	-11. 215	-225459. 866515	9. 19	BP26	アルミﾌﾟﾚｰﾄ	132063. 217	20112. 993	-12. 423	-249863. 712039	11. 40	BP25	アルミﾌﾟﾚｰﾄ	132057. 004	20122. 569	-12. 435	-250224. 145515	11. 41	BP24	アルミﾌﾟﾚｰﾄ	132050. 782	20132. 161	-11. 041	-222279. 189601	11. 43	BP23	アルミﾌﾟﾚｰﾄ	132045. 963	20139. 588	-4. 159	-83760. 546492	8. 85	BP22		132046. 623	20143. 548	-7. 795	-157018. 956660	4. 01	倍面積						989. 594400	面 積						494. 7972000	地 積						494. 79㎡	
地 番 (A) 111-1	
測点名	標識	×座標	Y座標	①:X (n+1) -X (n-1)	① × Y	辺長	
BP18		132038. 168	20136. 954	-4. 494	-90495. 471276	10. 72	
BP17	アルミﾌﾟﾚｰﾄ	132042. 129	20136. 299	9. 665	194617. 329835	4. 01	
BP16	アルミﾌﾟﾚｰﾄ	132047. 833	20127. 501	11. 638	234243. 856638	10. 48	
BP15	アルミﾌﾟﾚｰﾄ	132053. 767	20118. 348	11. 908	239569. 287984	10. 90	
BP14	アルミﾌﾟﾚｰﾄ	132059. 741	20109. 135	12. 015	241611. 257025	10. 98	
BP13	アルミﾌﾟﾚｰﾄ	132065. 782	20099. 817	12. 124	243690. 181308	11. 10	
BP12	アルミﾌﾟﾚｰﾄ	132071. 865	20090. 434	6. 736	135329. 163424	11. 18	
BP21		132072. 518	20089. 427	3. 383	67962. 531541	1. 20	
BP11	アルミﾌﾟﾚｰﾄ	132075. 248	20085. 216	8. 849	177734. 076384	5. 01	
BP10	アルミﾌﾟﾚｰﾄ	132081. 367	20075. 778	10. 194	204652. 480932	11. 24	
BP42	アルミﾌﾟﾚｰﾄ	132085. 442	20078. 713	-1. 144	-22970. 047672	5. 02	
BP41	アルミﾌﾟﾚｰﾄ	132080. 223	20086. 739	-4. 373	-87839. 309647	9. 57	
BP40	アルミﾌﾟﾚｰﾄ	132081. 069	20090. 651	13. 007	261319. 097557	4. 00	
BP39	アルミﾌﾟﾚｰﾄ	132093. 230	20098. 536	15. 113	303749. 174568	14. 49	
BP38	アルミﾌﾟﾚｰﾄ	132096. 182	20097. 925	-2. 248	-45180. 135400	3. 01	
BP31	アルミﾌﾟﾚｰﾄ	132090. 982	20105. 629	-5. 801	-116632. 753829	9. 29	
BP30	アルミﾌﾟﾚｰﾄ	132090. 381	20102. 667	-12. 635	-253997. 197545	3. 02	
BP29	アルミﾌﾟﾚｰﾄ	132078. 347	20094. 865	-15. 949	-320493. 001885	14. 34	
BP28	アルミﾌﾟﾚｰﾄ	132074. 432	20095. 706	-8. 920	-179253. 697520	4. 00	
BP27	アルミﾌﾟﾚｰﾄ	132069. 427	20103. 421	-11. 215	-225459. 866515	9. 19	
BP26	アルミﾌﾟﾚｰﾄ	132063. 217	20112. 993	-12. 423	-249863. 712039	11. 40	
BP25	アルミﾌﾟﾚｰﾄ	132057. 004	20122. 569	-12. 435	-250224. 145515	11. 41	
BP24	アルミﾌﾟﾚｰﾄ	132050. 782	20132. 161	-11. 041	-222279. 189601	11. 43	
BP23	アルミﾌﾟﾚｰﾄ	132045. 963	20139. 588	-4. 159	-83760. 546492	8. 85	
BP22		132046. 623	20143. 548	-7. 795	-157018. 956660	4. 01	
倍面積						989. 594400	
面 積						494. 7972000	
地 積						494. 79㎡	

作製者

三豊市三野町大見甲5911番地1
土地家屋調査士 石 川 裕 之
(令和 7 年 4 月 1 日測量)
(令和 7 年 4 月 1 日作製)

申請人

株式会社リージェントホーム
代表取締役 喜久山 知哉

縮尺

1／

[illegible]

(7/7)

計画には変更が生じることがあります。
最新の情報については、必ずスタッフにお問い合わせください。