

直 角 座 標 法 求 積 表

地番	1号地				
No	X _n	Y _n	Y _{n+1} - Y _{n-1}	X _n ・(Y _{n+1} - Y _{n-1})	
g34	141167.133	24099.113	-1.443	-203704.172919	
g33	141162.969	24091.245	-10.585	-1494210.026865	
g32	141163.815	24088.528	-4.127	-582583.064505	
g31	141166.482	24087.118	-5.102	-720231.391164	
g55	141164.542	24083.426	-8.069	-1139056.689398	
K24	141172.847	24079.049	1.562	220511.987014	
K23	141176.295	24084.988	13.639	1925503.487505	
g54	141179.339	24092.688	14.125	1994158.163375	
			合 計	388.293043	
			合 計 面 積	194.1465215	
			地 積	194.14㎡	

地番	2号地				
No	X _n	Y _n	Y _{n+1} - Y _{n-1}	X _n ・(Y _{n+1} - Y _{n-1})	
g56	141167.316	24110.255	-5.985	-844886.386260	
g36	141162.731	24101.479	-11.142	-1572835.148802	
g34	141167.133	24099.113	-8.791	-1241000.266203	
g54	141179.339	24092.688	3.444	486221.643516	
K26	141183.296	24102.557	14.776	2086124.381696	
K25	141173.054	24107.464	7.698	1086750.169692	
			合 計	374.393639	
			合 計 面 積	187.1968195	
			地 積	187.19㎡	

地番	3号地				
No	X _n	Y _n	Y _{n+1} - Y _{n-1}	X _n ・(Y _{n+1} - Y _{n-1})	
g41	141145.588	24110.470	2.610	368389.984680	
g40	141142.219	24104.089	-10.244	-1445860.891436	
g39	141143.409	24100.226	-10.214	-1441638.779526	
g38	141155.477	24093.875	-5.158	-728079.950366	
g37	141159.323	24095.068	7.604	1073375.492092	
g36	141162.731	24101.479	15.402	2174188.382862	
			合 計	374.238306	
			合 計 面 積	187.1191530	
			地 積	187.11㎡	

地番	4号地				
No	X _n	Y _n	Y _{n+1} - Y _{n-1}	X _n ・(Y _{n+1} - Y _{n-1})	
g57	141150.012	24118.880	-8.127	-1147126.147524	
g41	141145.588	24110.470	-17.401	-2456074.376788	
g36	141162.731	24101.479	-0.215	-30349.987165	
g56	141167.316	24110.255	16.748	2364270.208368	
K30	141150.874	24118.227	8.453	1193148.337922	
K28	141151.071	24118.708	0.370	52225.896270	
K27	141150.582	24118.597	0.172	24277.900104	
			合 計	371.831187	
			合 計 面 積	185.9155935	
			地 積	185.91㎡	

地番	5号地				
No	X _n	Y _n	Y _{n+1} - Y _{n-1}	X _n ・(Y _{n+1} - Y _{n-1})	
g58	141125.250	24120.526	-0.171	-24132.417750	
g47	141120.831	24112.122	-15.312	-2160842.164272	
g46	141133.945	24105.214	-5.727	-808274.103015	
g45	141137.780	24106.395	7.079	999114.344620	
g44	141140.884	24112.293	14.131	1994461.831804	
			合 計	327.491387	
			合 計 面 積	163.7456935	
			地 積	163.74㎡	

地番	6号地				
No	X _n	Y _n	Y _{n+1} - Y _{n-1}	X _n ・(Y _{n+1} - Y _{n-1})	
439	141129.485	24128.552	-4.758	-671494.089630	
g58	141125.250	24120.526	-16.259	-2294555.439750	
g44	141140.884	24112.293	0.504	71135.005536	
440	141145.484	24121.030	12.991	1833620.982644	
K33	141136.458	24125.284	7.522	1061628.437076	
			合 計	334.895876	
			合 計 面 積	167.4479380	
			地 積	167.44㎡	


地番	7号地				
No	X _n	Y _n	Y _{n+1} - Y _{n-1}	X _n ・(Y _{n+1} - Y _{n-1})	
441	141120.088	24132.937	2.228	314415.556064	
g5	141118.932	24130.780	-1.812	-255707.504784	
g4	141118.274	24131.125	-9.610	-1356146.613140	
g3	141112.880	24121.170	-15.739	-2220975.618320	
g51	141114.618	24115.386	-9.048	-1276805.063664	
g47	141120.831	24112.122	5.140	725361.071340	
g58	141125.250	24120.526	16.430	2318687.857500	
439	141129.485	24128.552	12.411	1751558.038335	
			合 計	387.723331	
			合 計 面 積	193.8616655	
			地 積	193.86㎡	

地番	ゴミ集積用地				
No	X _n	Y _n	Y _{n+1} - Y _{n-1}	X _n ・(Y _{n+1} - Y _{n-1})	
K34	141118.849	24133.505	-0.496	-69994.949104	
K35	141118.996	24132.441	-2.380	-335863.210480	
g4	141118.274	24131.125	-1.661	-234397.463114	
g5	141118.932	24130.780	1.812	255707.504784	
441	141120.088	24132.937	2.725	384552.239800	
			合 計	4.131886	
			合 計 面 積	2.0659430	
			地 積	2.06㎡	

地番	開発道路				
No	X _n	Y _n	Y _{n+1} - Y _{n-1}	X _n ・(Y _{n+1} - Y _{n-1})	
g3	141112.880	24121.170	-2.393	-337683.121840	
K20	141108.437	24112.993	-37.744	-5325996.846128	
g55	141164.542	24083.426	-25.875	-3652632.524250	
g31	141166.482	24087.118	5.102	720231.391164	
g32	141163.815	24088.528	4.127	582583.064505	
g33	141162.969	24091.245	10.585	1494210.026865	
g34	141167.133	24099.113	10.234	1444704.439122	
g36	141162.731	24101.479	-4.045	-571003.246895	
g37	141159.323	24095.068	-7.604	-1073375.492092	
g38	141155.477	24093.875	5.158	728079.950366	
g39	141143.409	24100.226	10.214	1441638.779526	
g40	141142.219	24104.089	10.244	1445860.891436	
g41	141145.588	24110.470	14.791	2087684.392108	
g57	141150.012	24118.880	10.560	1490544.126720	
440	141145.484	24121.030	-6.587	-929725.303108	
g44	141140.884	24112.293	-14.635	-2065596.837340	
g45	141137.780	24106.395	-7.079	-999114.344620	
g46	141133.945	24105.214	5.727	808274.103015	
g47	141120.831	24112.122	10.172	1435481.092932	
g51	141114.618	24115.386	9.048	1276805.063664	
			合 計	969.605150	
			合 計 面 積	484.8025750	
			地 積	484.80㎡	

総 合 計 1766.25㎡

計画には変更が生じることがあります。
最新の情報については、必ずスタッフまでお問い合わせください。

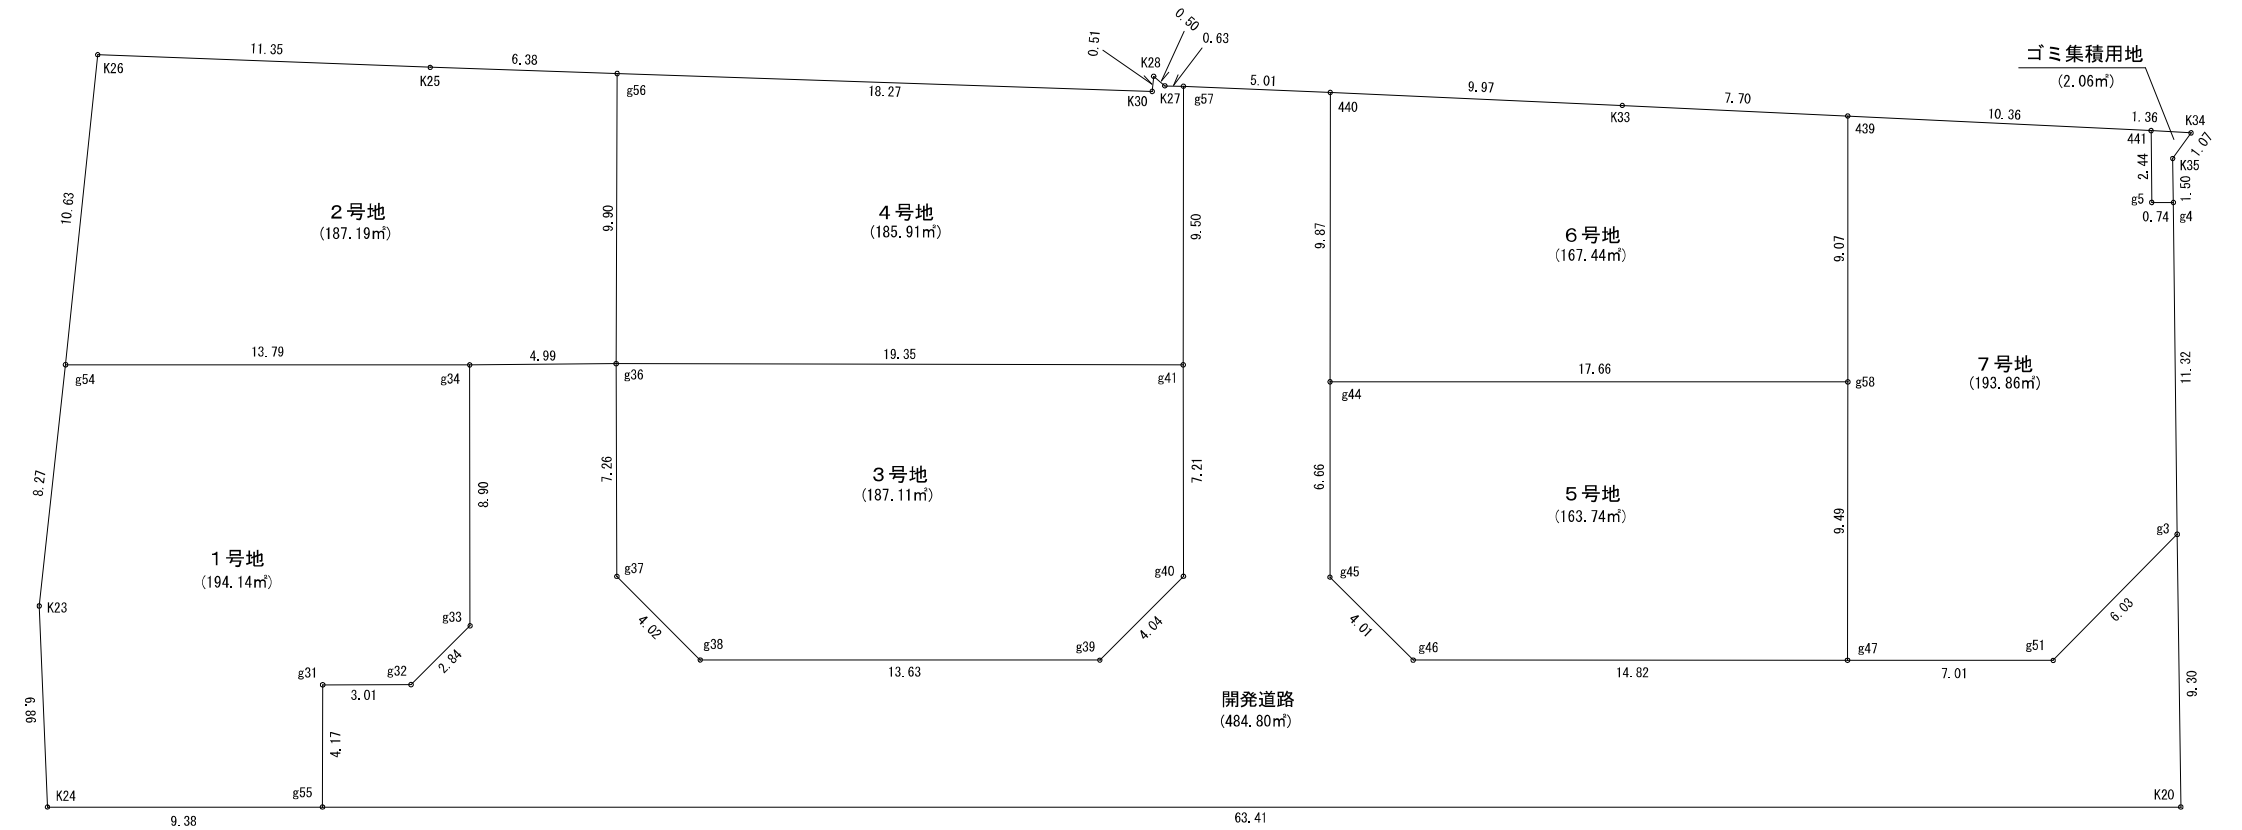

確定測量図

縮尺：1／250

単位：m

